


STANDARD DESIGN CRITERIA

WATER - NORTH & WEST
ELECTRIC - SOUTH & EAST

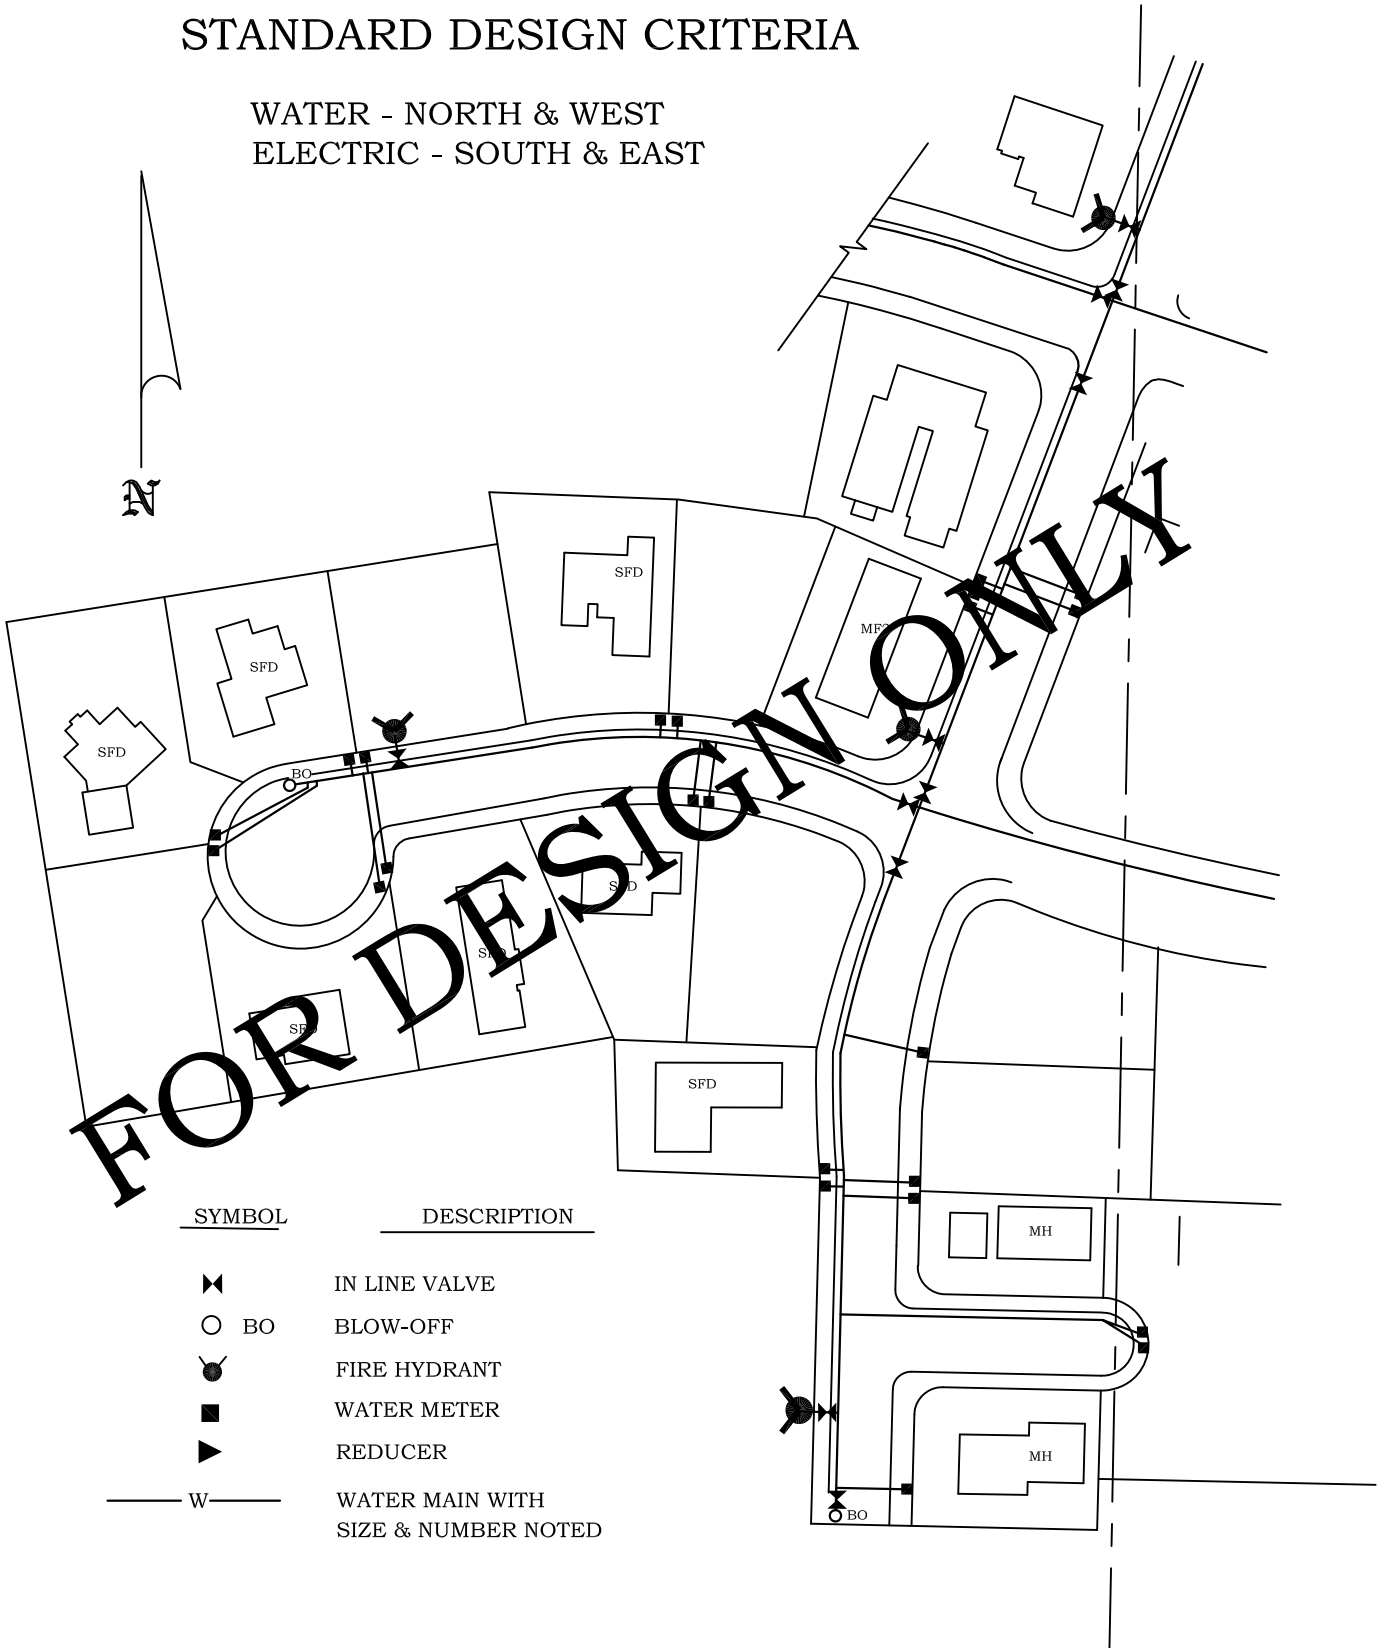


FOR DESIGN ONLY

SYMBOL	DESCRIPTION
✕	IN LINE VALVE
○ BO	BLOW-OFF
⊗	FIRE HYDRANT
■	WATER METER
▶	REDUCER
— W —	WATER MAIN WITH SIZE & NUMBER NOTED



GUIDE TO TYPICAL SUBDIVISION WATER DESIGN

		<h2>GUIDE TO TYPICAL SUBDIVISION WATER DESIGN</h2>					
DATE	REVISION	DATE	12/8/14	APPROVED	WSC	SPEC NO.	SWD
		DRAWN	JDW	APPROVED	WSC	SPEC NO.	SWD