



TOP VIEW

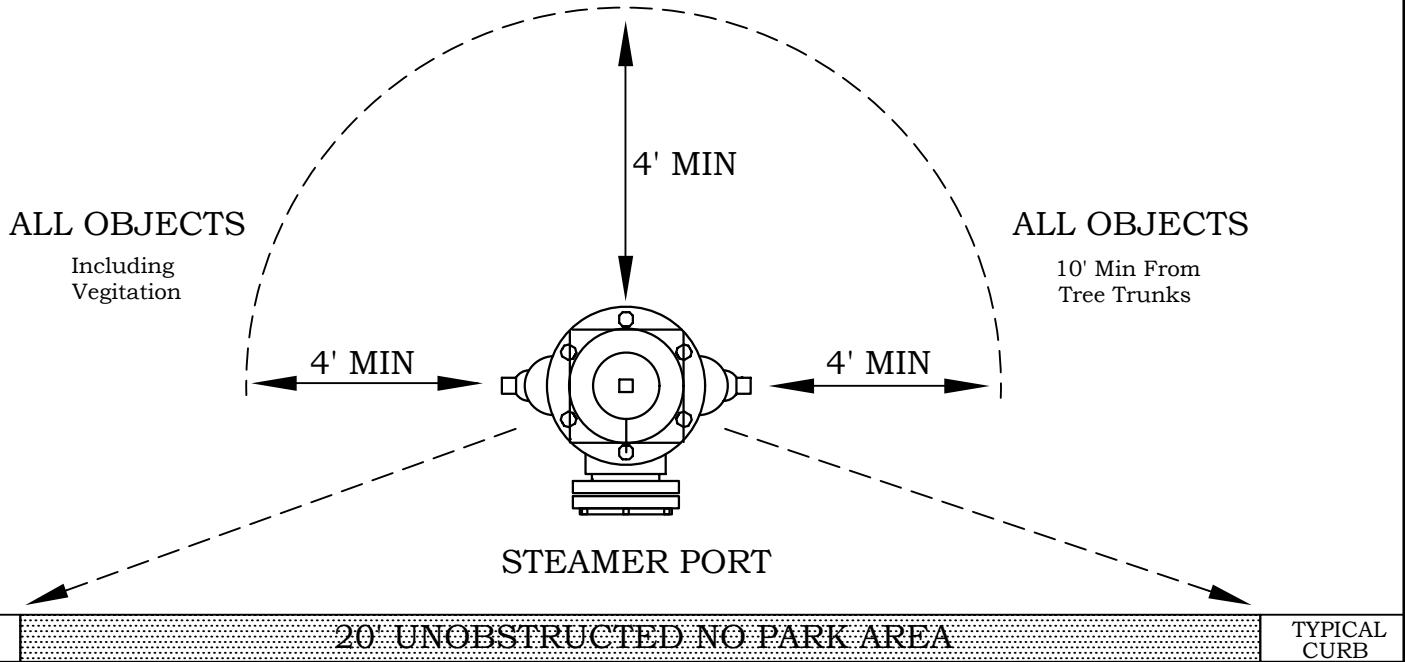

SIDE VIEW

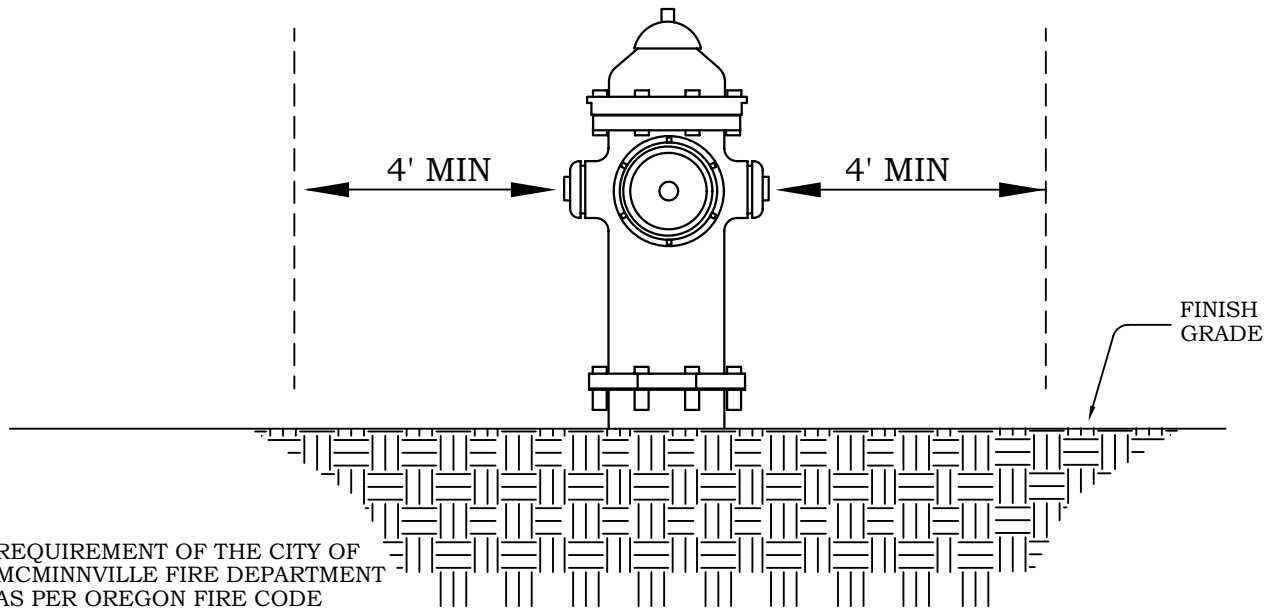

NOT TO SCALE



FIRE HYDRANT CLEARANCES MINIMUM FROM ALL OBJECTS

DATE	REVISION				
		DATE	12/8/14		
		DRAWN	SLW	APPROVED	WSC
				SPEC NO.	FH-CLR